


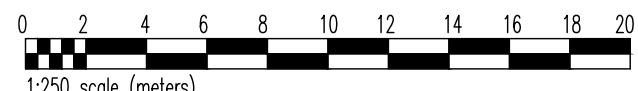

All dimensions to be checked on site prior to ordering of materials.

Revisions
A Proposals amended to add plots 6, 5 and 4. MLO 24 January 2022.
B Overall layout indicated with common courtyard. MLO 01 Feb. 2022
C North point added and blue line added. MLO 24 Feb. 2022
D Fire Hydrant location added. MLO 18 March 2022.
E Layout amended to reflect adjusted house types. MLO 06 June 2022



Plot at A1

Lawrie Orr RIBA RIAS
Chartered Architect

47 Strathmore Avenue, Dunblane FK15 9HX
e: lawrie@lawrieorr.co.uk t: 01786 824434 m: 07932 713553
w: www.lawrieorr.co.uk

Project
Proposed Residential Development
Eind Steading, Auchterarder PH3 1PR
Plots 6, 5 and 4 with Access Courtyard

Drawing Title
Proposed Site Plan

Client
WS Dunsire & Sons

Scale 1:250 date September 2021
Drawing number: 836:03E